


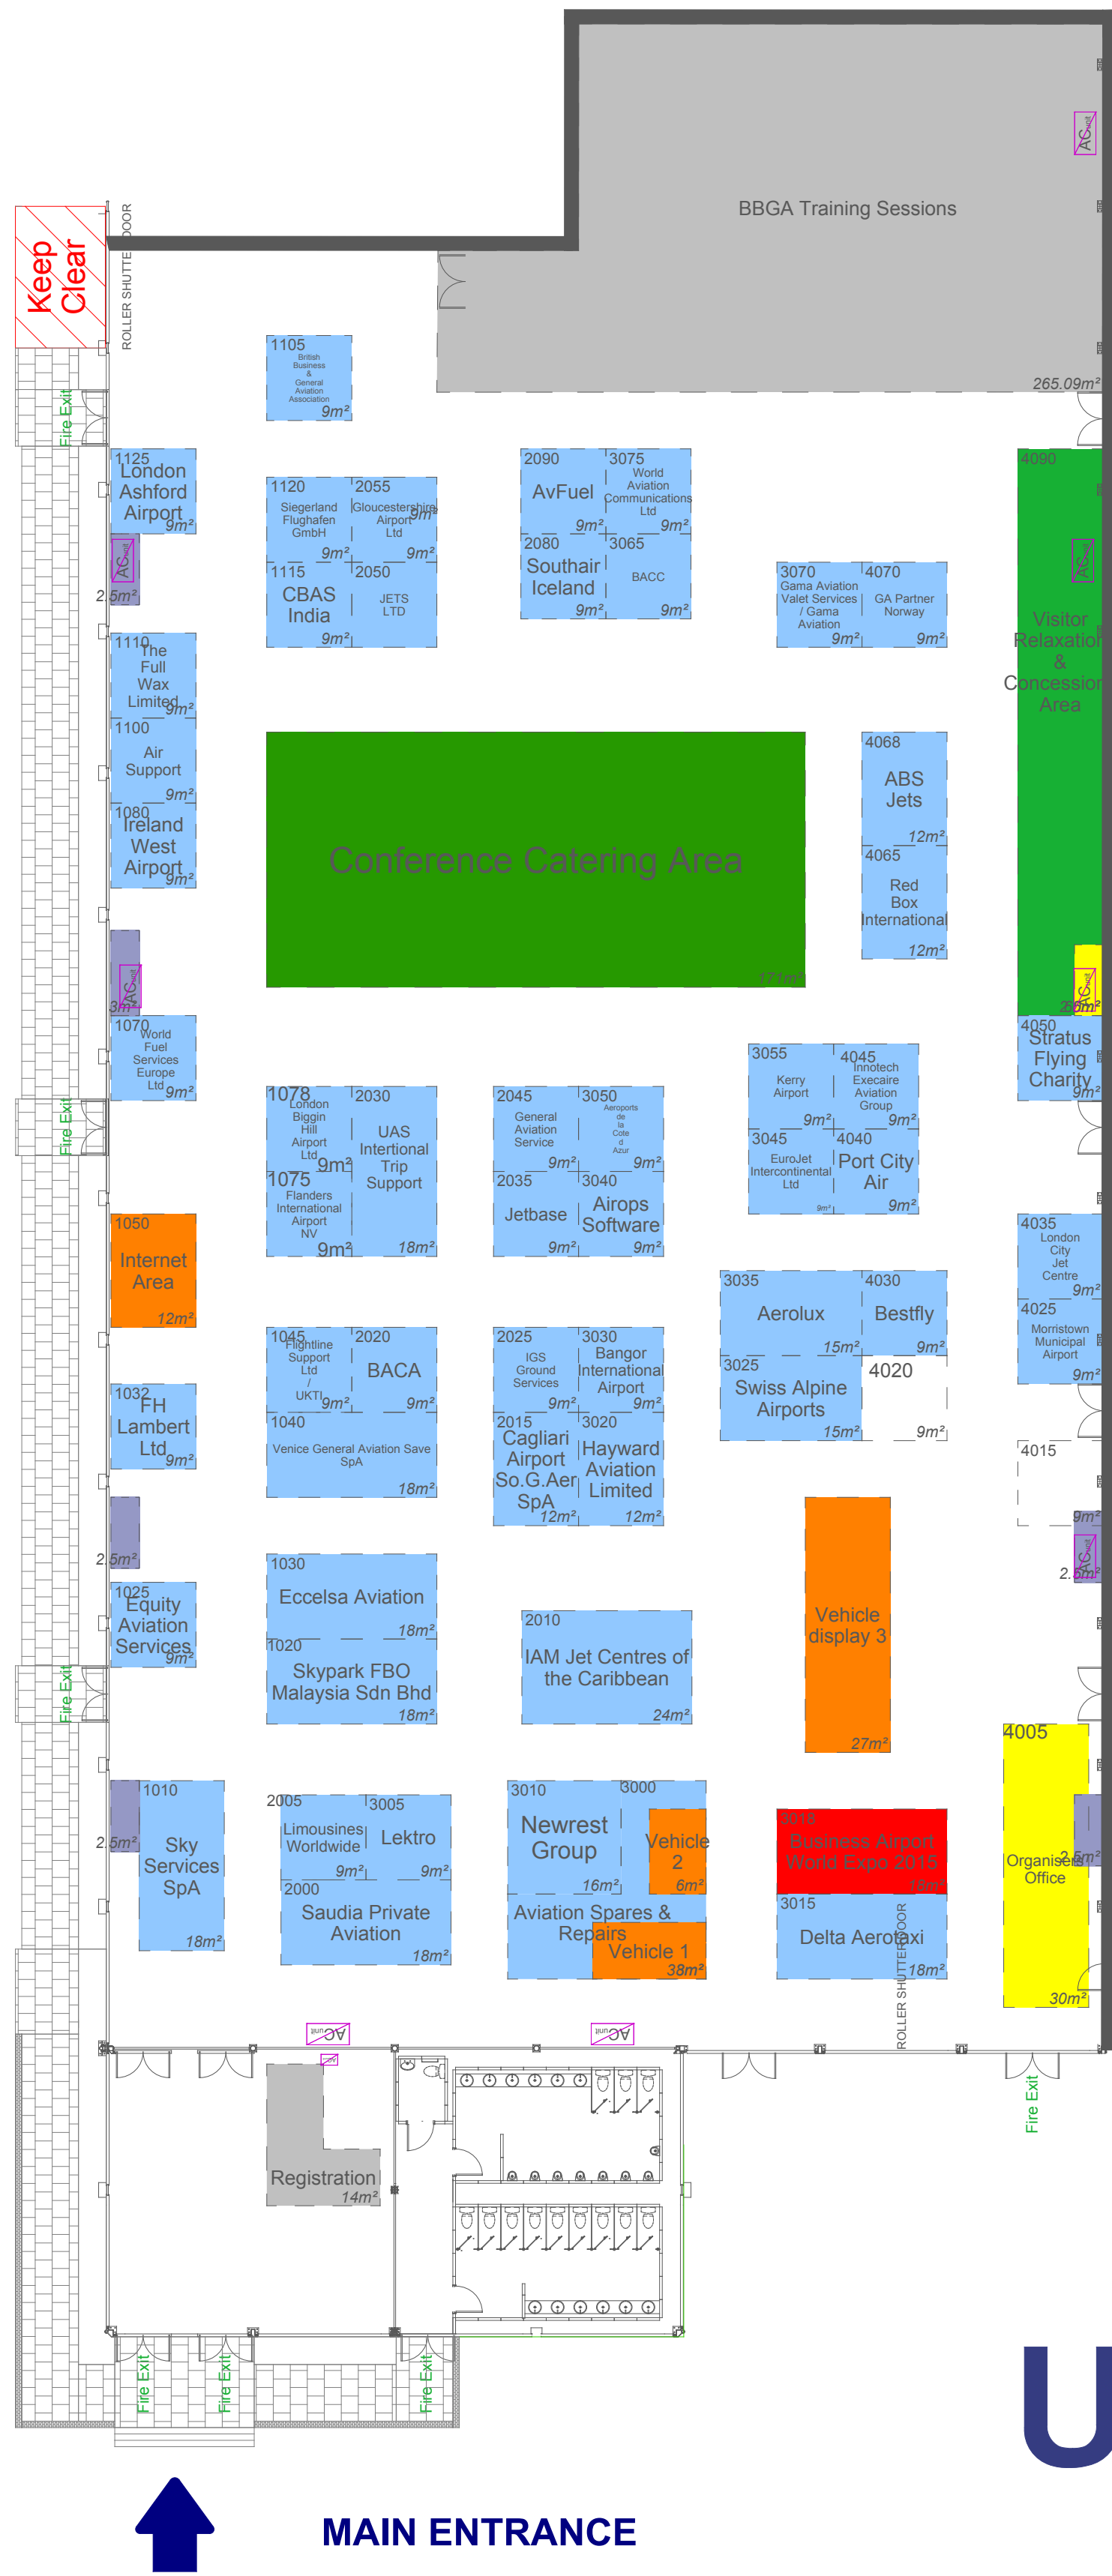

Business Airport

WORLD EXPO 2014

Maximum Floor Load: 7kN/m2
Maximum Build Height: 6m

26 - 27 March 2014	
Farnborough Airport HALL 5	
Exhibition Director : Caroline Pepper	Tel : +44 1306 743744 Fax : +44 1306 887549
Exhibition Manager : Melissa O'Flynn	
Issue Number : 398 Issue Date : 21 Mar 2014 Scale : 1:200	

This is a Sales plan not a Technical plan,
For a full Technical plan Please contact: Melissa O'Flynn
melissa.oflynn@ukipme.com
This plan is subject to change without prior notice.

Exhibition Manager
• **Melissa O'Flynn**
Exhibition Co-ordinator
• **Caroline Pepper**
Tel : +44 1306 743744
Fax : +44 1306 887549
Issue Number : 398
Issue Date : 21 Mar 2014
Scale : 1:200